


SCALE: 1/64"=1'-0"



SCALE: 1/16"=1'-0"

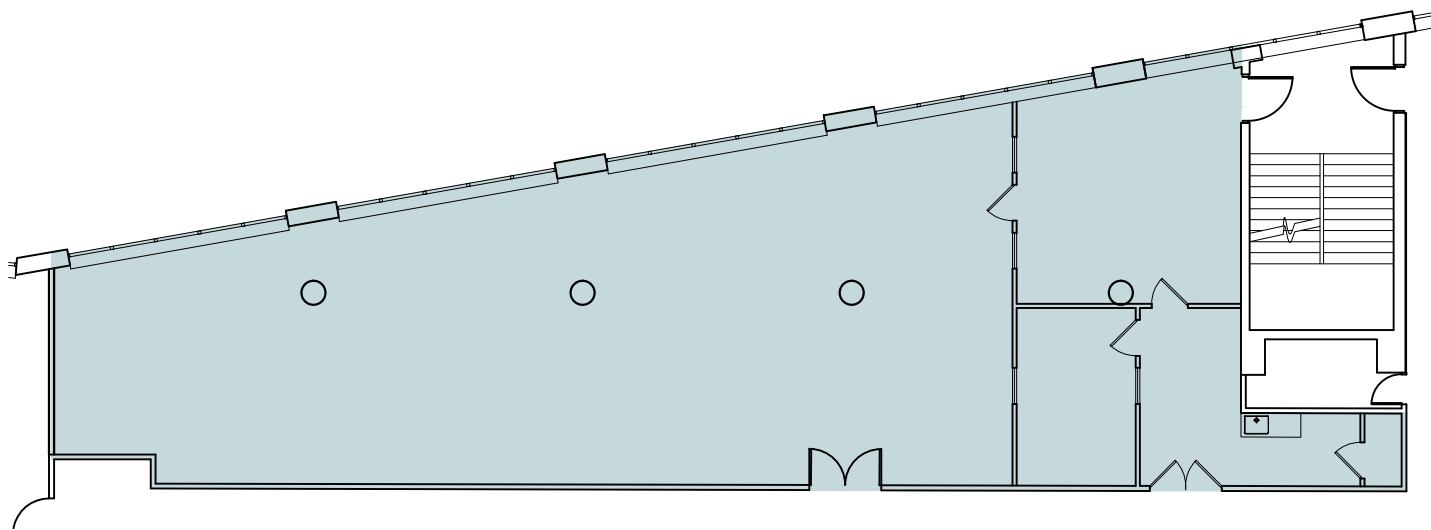

PROJECT LOCATION		
S:\Construction\NewYork\37-18_SHP_Building\Regional\5th_Floor\37-18_NORTHERN_BLDV - 5th Floor.dwg		
FILE NAME	PLOT DATE	
37-18 NORTHERN BLDV - 5th Floor.dwg	1/14/15	
DATE	Jan 14, 15	DRAWING NO.
DRAWN BY	cbassal	DS-